


"B"

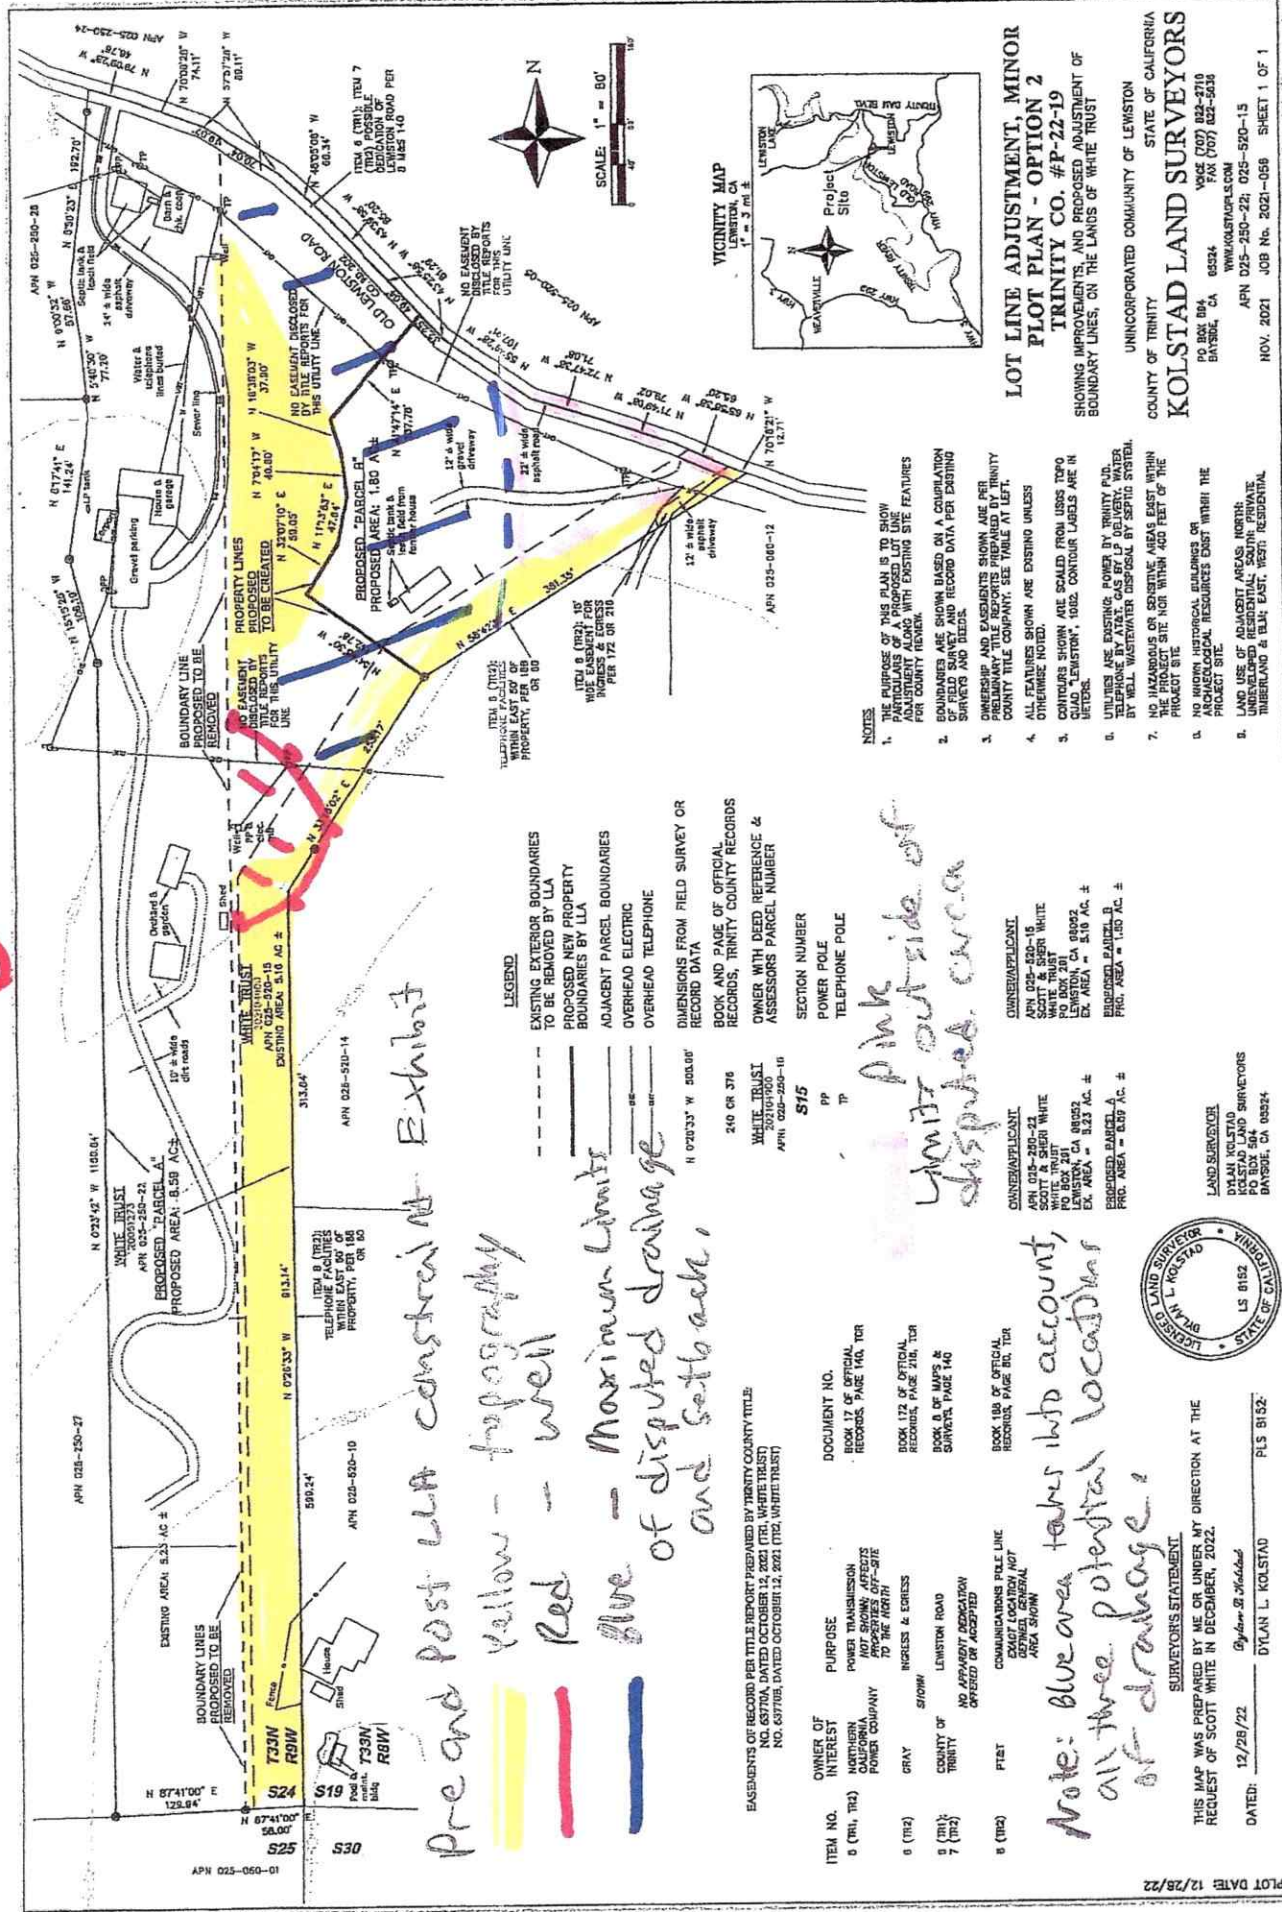

LOT LINE ADJUSTMENT, MINOR PLOT PLAN - OPTION 2

TRINITY CO. #P-22-19
SHOWING IMPROVEMENTS, AND PROPOSED ADJUSTMENT OF
BOUNDARY LINES, ON THE LANDS OF WHITE TRUST

UNINCORPORATED COMMUNITY OF LEWISTON
COUNTY OF TRINITY
STATE OF CALIFORNIA

KOLSTAD LAND SURVEYORS

APN 025-250-22; 025-520-15
NOV. 2021 JOB NO. 2021-056 SHEET 1 OF 1

- NOTES**
 2. BOUNDARIES ARE SHOWN BASED ON A COMPARISON OF FIELD SURVEY AND RECORD DATA PER EXISTING SURVEYS AND DEEDS.
 3. OWNERSHIP AND EASEMENTS SHOWN ARE PER PRELIMINARY TITLE REPORT PREPARED BY TRINITY COUNTY TITLE COMPANY, SEE TABLE AT LEFT.
 4. ALL FEATURES SHOWN ARE EXISTING UNLESS OTHERWISE NOTED.
 5. CONTOURS SHOWN ARE SCALD FROM USGS TOPO QUAD "LEWISTON", 1002 CONTOUR LINES ARE IN FEET.
 7. NO HAZARDOUS OR COASTAL AREAS EXIST WITHIN THE PROJECT SITE.
 8. NO KNOWN HISTORICAL BUILDINGS OR ARCHAEOLOGICAL RESOURCES EXIST WITHIN THE PROJECT SITE.
 9. LAND USE OF ADJACENT AREAS NORTH: UNDEVELOPED RESIDENTIAL SOUTH: PRIVATE TUBERLAND & EAST: WEST: RESIDENTIAL

LEGEND

- EXISTING EXTERIOR BOUNDARIES TO BE REMOVED BY LIA
- PROPOSED NEW PROPERTY BOUNDARIES BY LIA
- ADJACENT PARCEL BOUNDARIES
- OVERHEAD ELECTRIC
- OVERHEAD TELEPHONE
- DIMENSIONS FROM FIELD SURVEY OR RECORD DATA
- BOOK AND PAGE OF OFFICIAL RECORDS, TRINITY COUNTY RECORDS
- OWNER WITH DEED REFERENCE & ASSASSORS' PARCEL NUMBER
- SECTION NUMBER
- POWER POLE
- TELEPHONE POLE

Pink
unit outside of
disputed area





THIS MAP WAS PREPARED BY ME OR UNDER MY DIRECTION AT THE REQUEST OF SCOTT WHITE IN DECEMBER, 2022.

Pre and Post LIA constraint Exhibit

Yellow - topography

Red - well

Blue - Maximum limits of disputed drainage and setbacks.

Note: Blue area takes into account, all three potential locations of drainage.

